




New Rock Cut Survey
 & per survey received
 15.09.2022

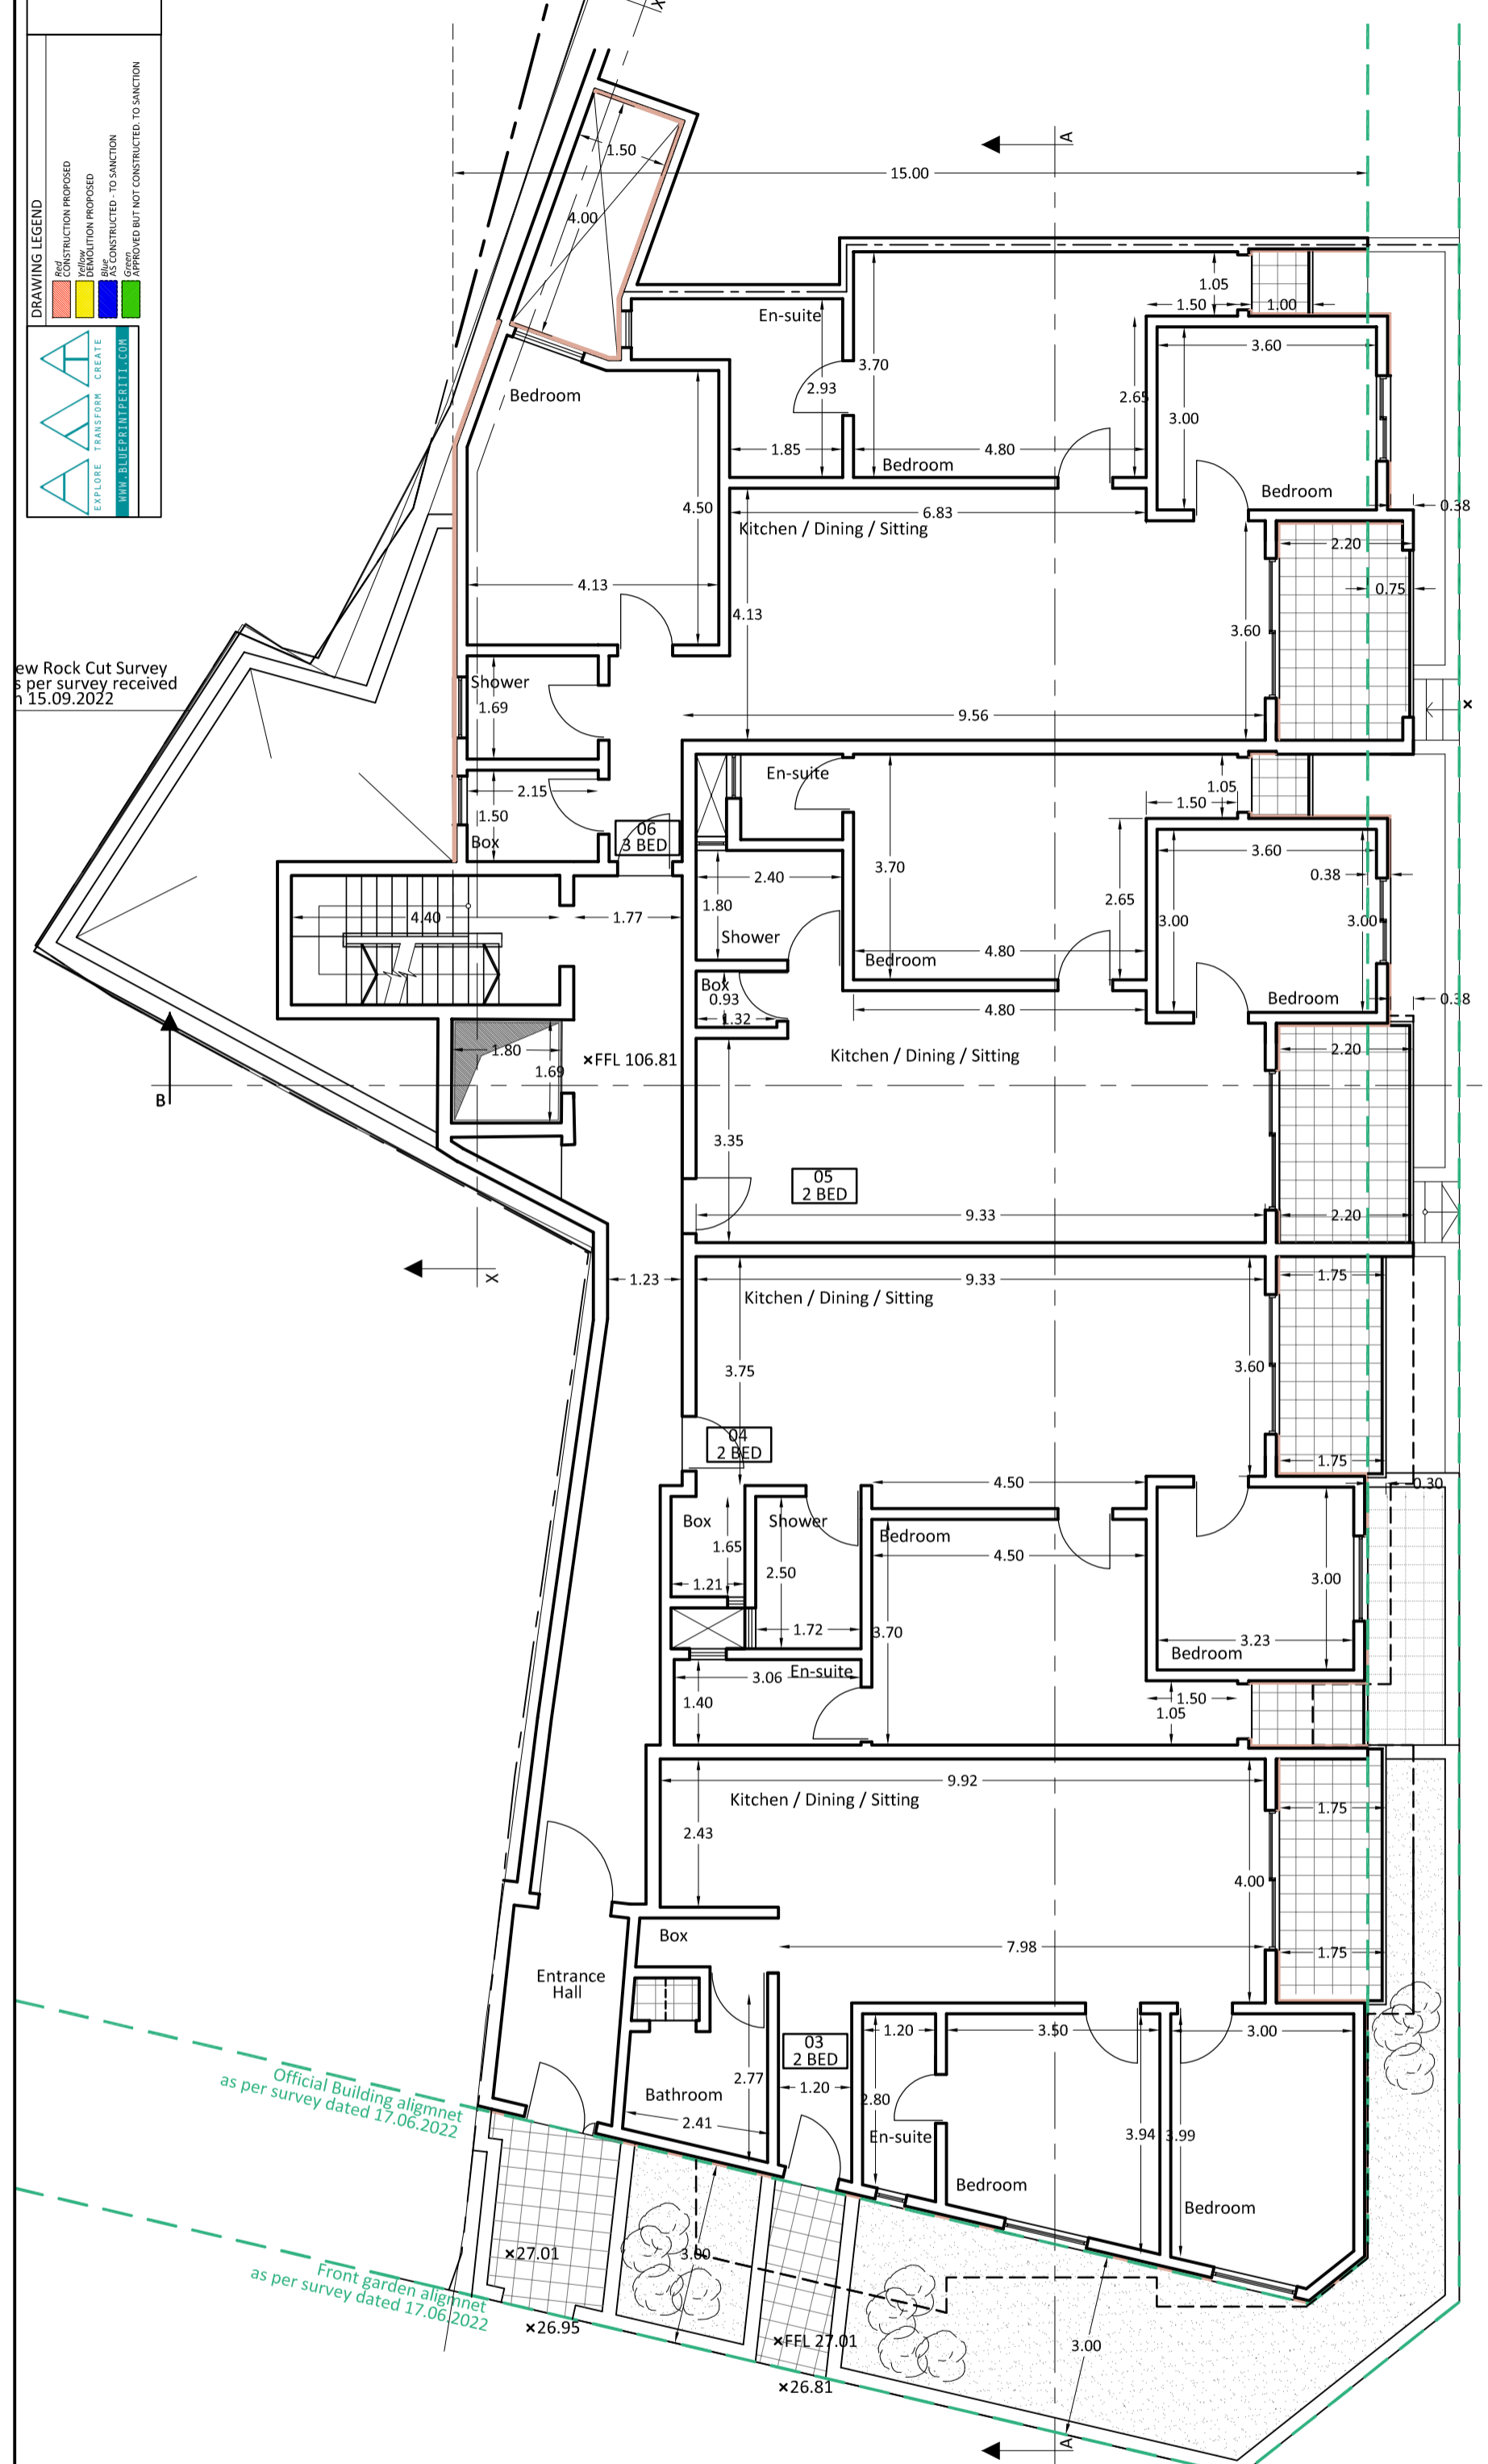

LEVEL 3
 SCALE 1:100
 PROPOSED

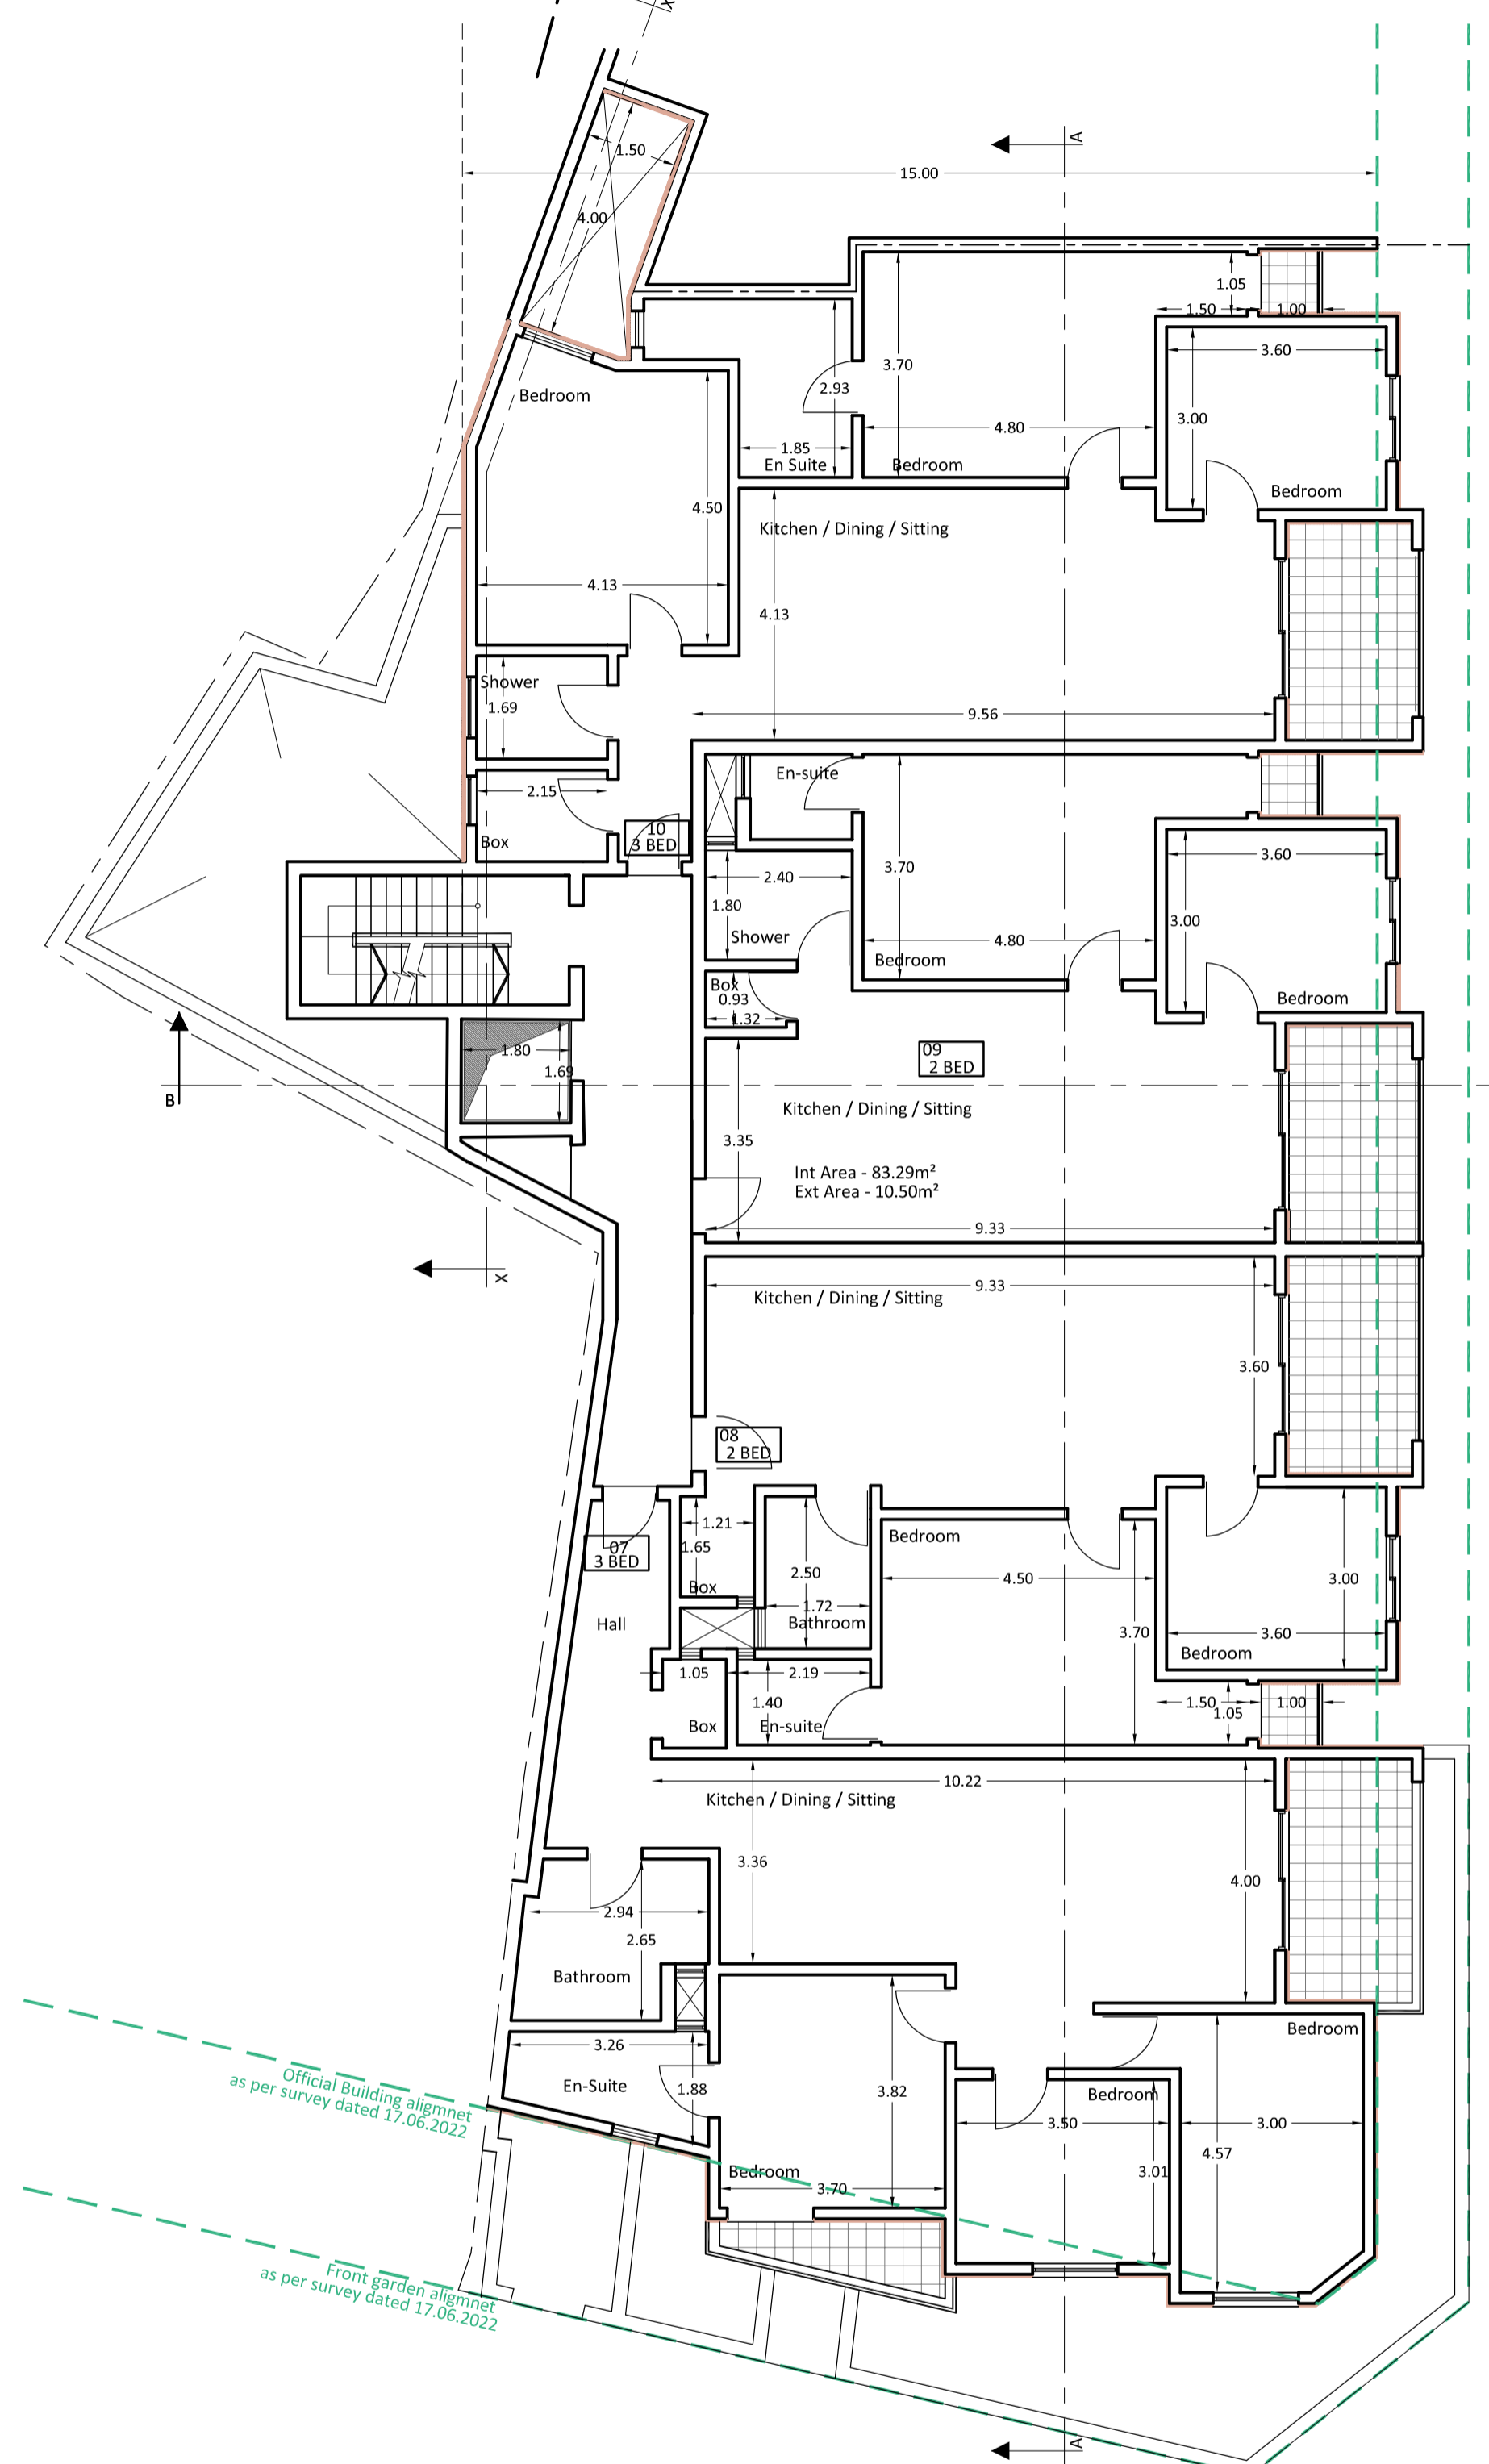

LEVEL 4
 SCALE 1:100
 PROPOSED

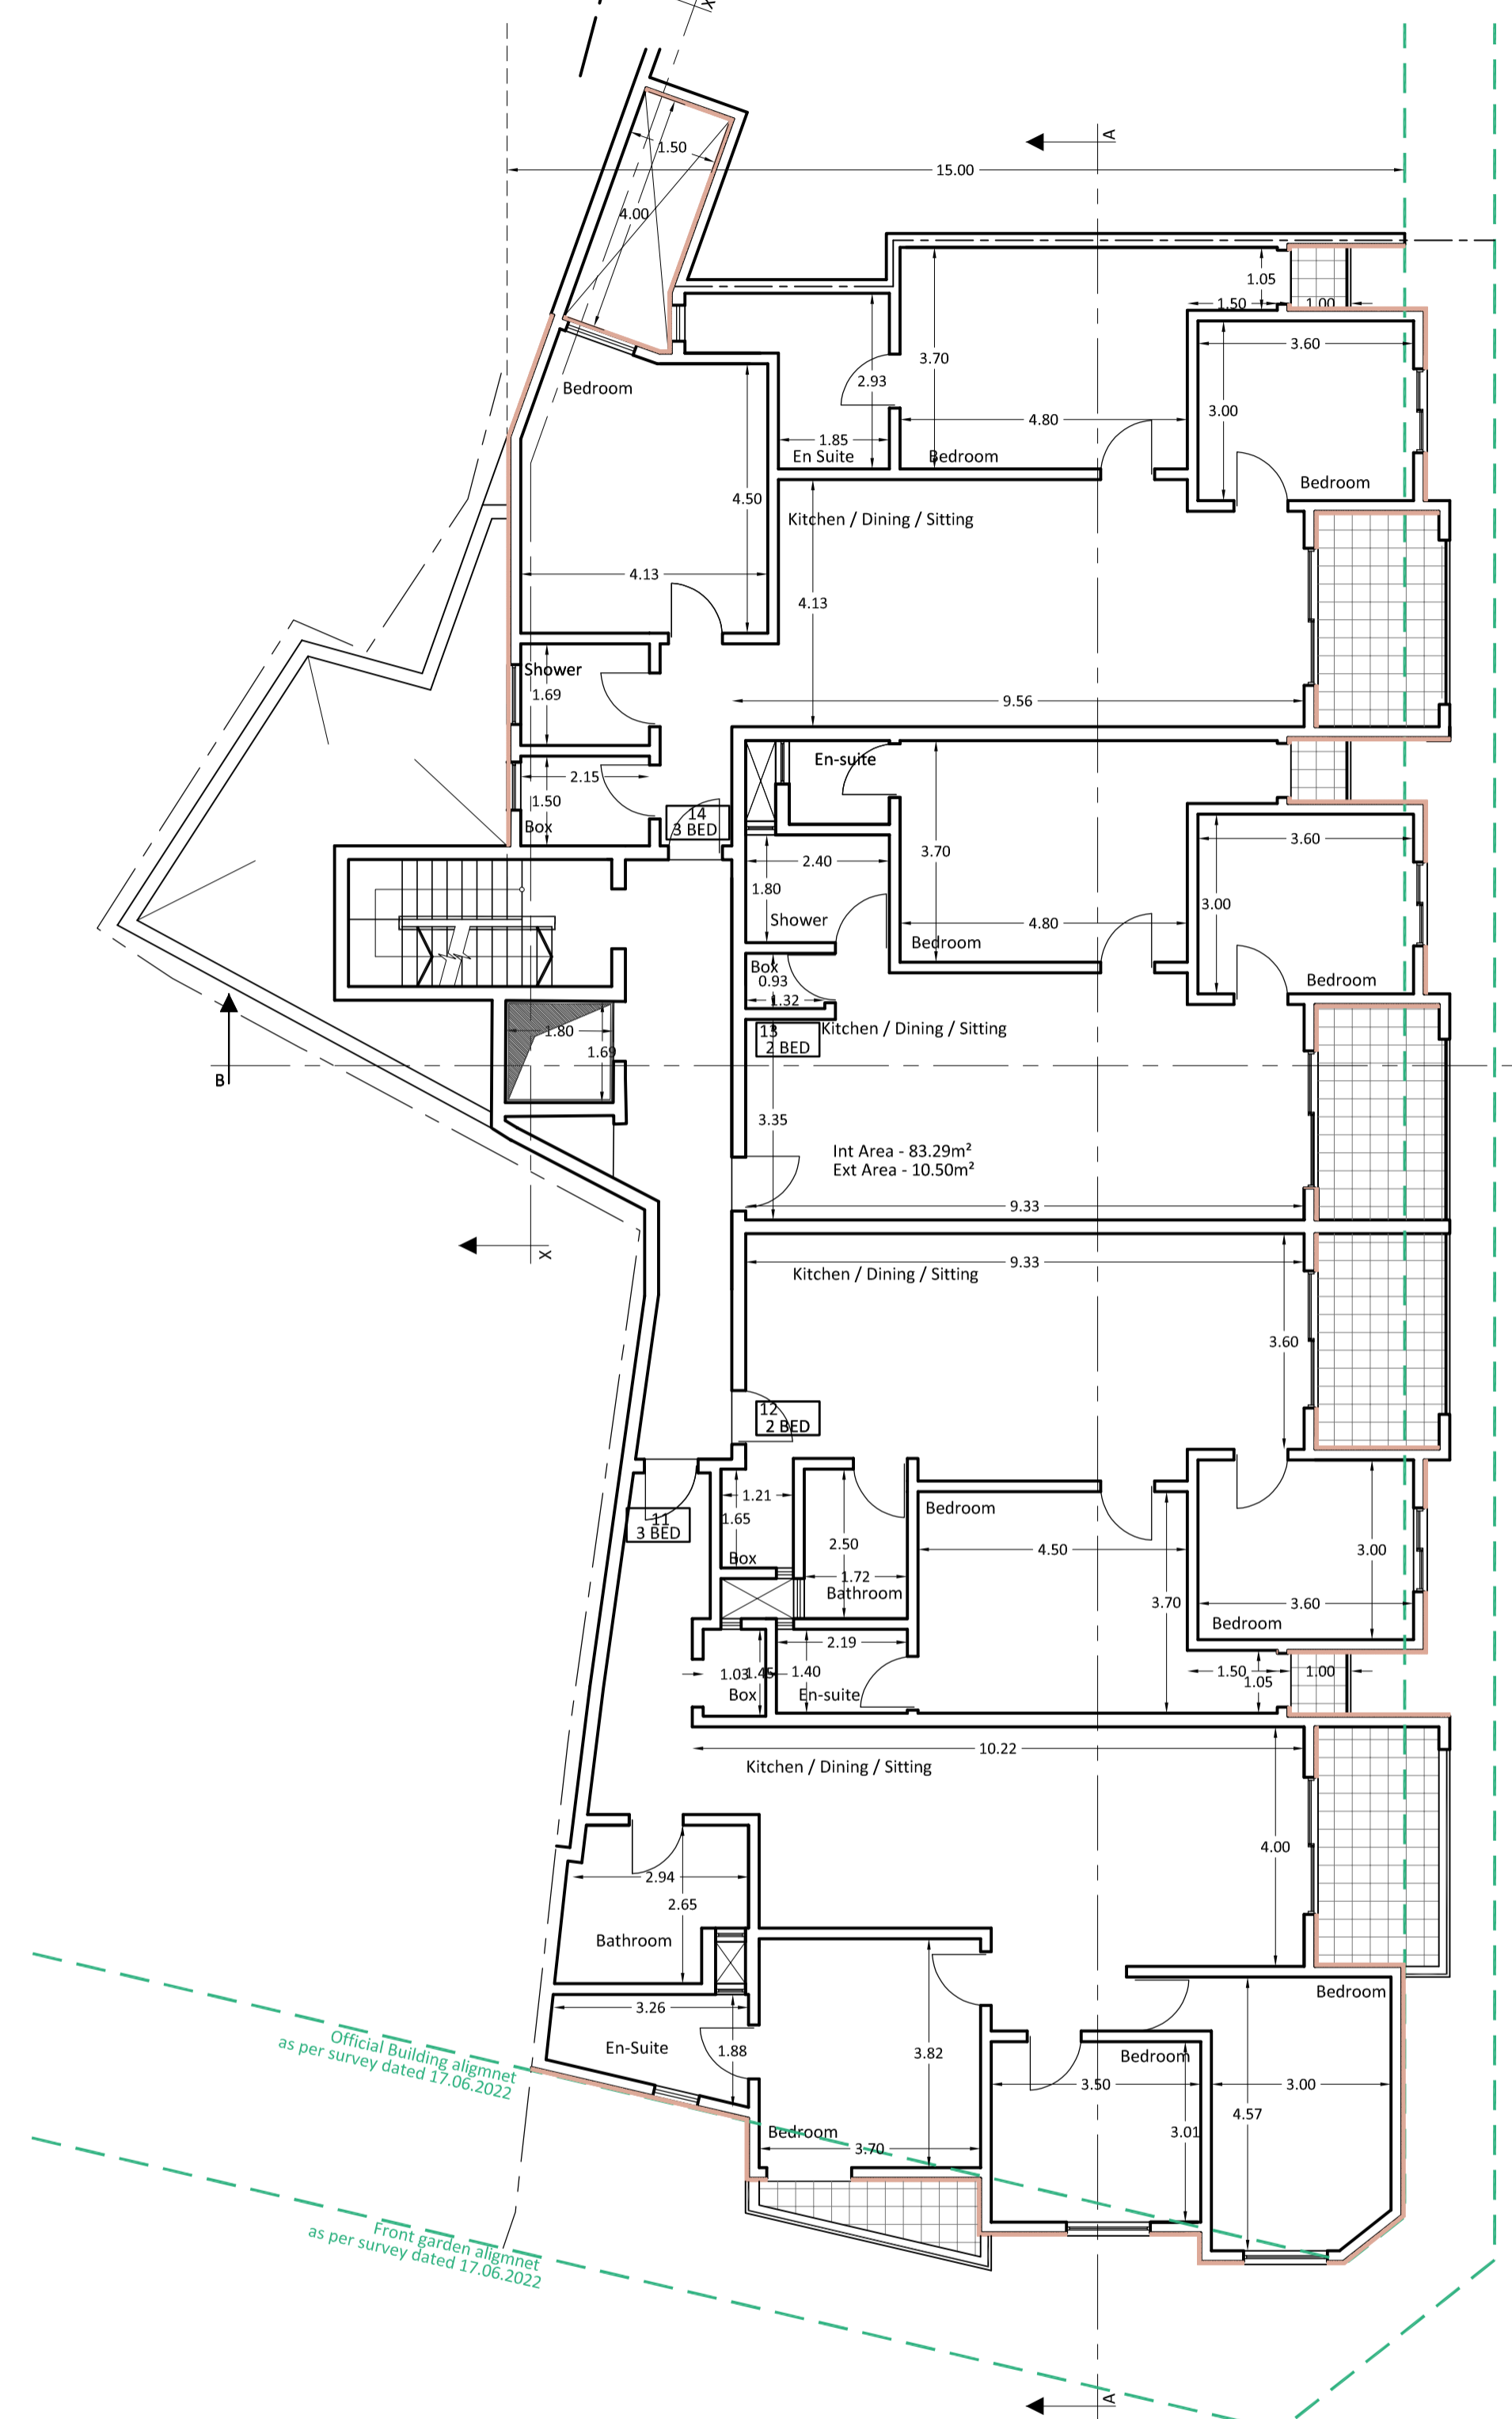

LEVEL 5
 SCALE 1:100
 PROPOSED

10 metres
 30 feet

Drawn by:
 Damien Abela

Endorsed by:
 Perit Mark Camilleri

Scale: 1:100
 Rev: A, B, C

Drawing: 002
F030913

Client: Mr. Anton Camilleri
 Site Address: Site at Triq. Il-Ghajniet/Cw. Triq. Il-Kan. Karm Bugall, B Bugall,
 Proposal: To construct 28 garages, 3 maisonettes, 13 apartments and
 3 penthouses.

Proposed Level 3, Level
 4 and Level 5
 +56 2142895
 1, GARD STREET, BIRKARA
 WWW.BLUEPRINTPENT.COM



DRAWINGS ISSUED ON 16.09.2022

A1
 © peritmarkcamilleri 2020
 UNPUBLISHED AND UNREGISTERED
 DRAWINGS SHOULD NOT BE REPRODUCED OR
 COPIED IN ANY MANNER WITHOUT THE
 WRITTEN PERMISSION OF THE ARCHITECT