

DRAWING LEGEND

- PROPOSED
- EXISTING
- TO BE DEMOLISHED
- TO BE CONSTRUCTED

WWW.MARKCAMILLERI.COM

NOTES

1. DIMENSIONS SHOWN ARE TO FACE UNLESS OTHERWISE STATED

2. ALL CONSTRUCTION SHALL BE IN ACCORDANCE WITH THE BUILDING REGULATIONS

© Permarkamilleri 2020





Unauthorized use or distribution is prohibited

Official Building alignment as per survey dated 17.06.2022

Official Building alignment as per survey dated 17.06.2022

Official Building alignment as per survey dated 17.06.2022

Official Building alignment as per survey dated 17.06.2022

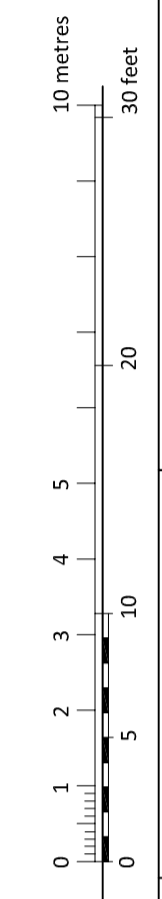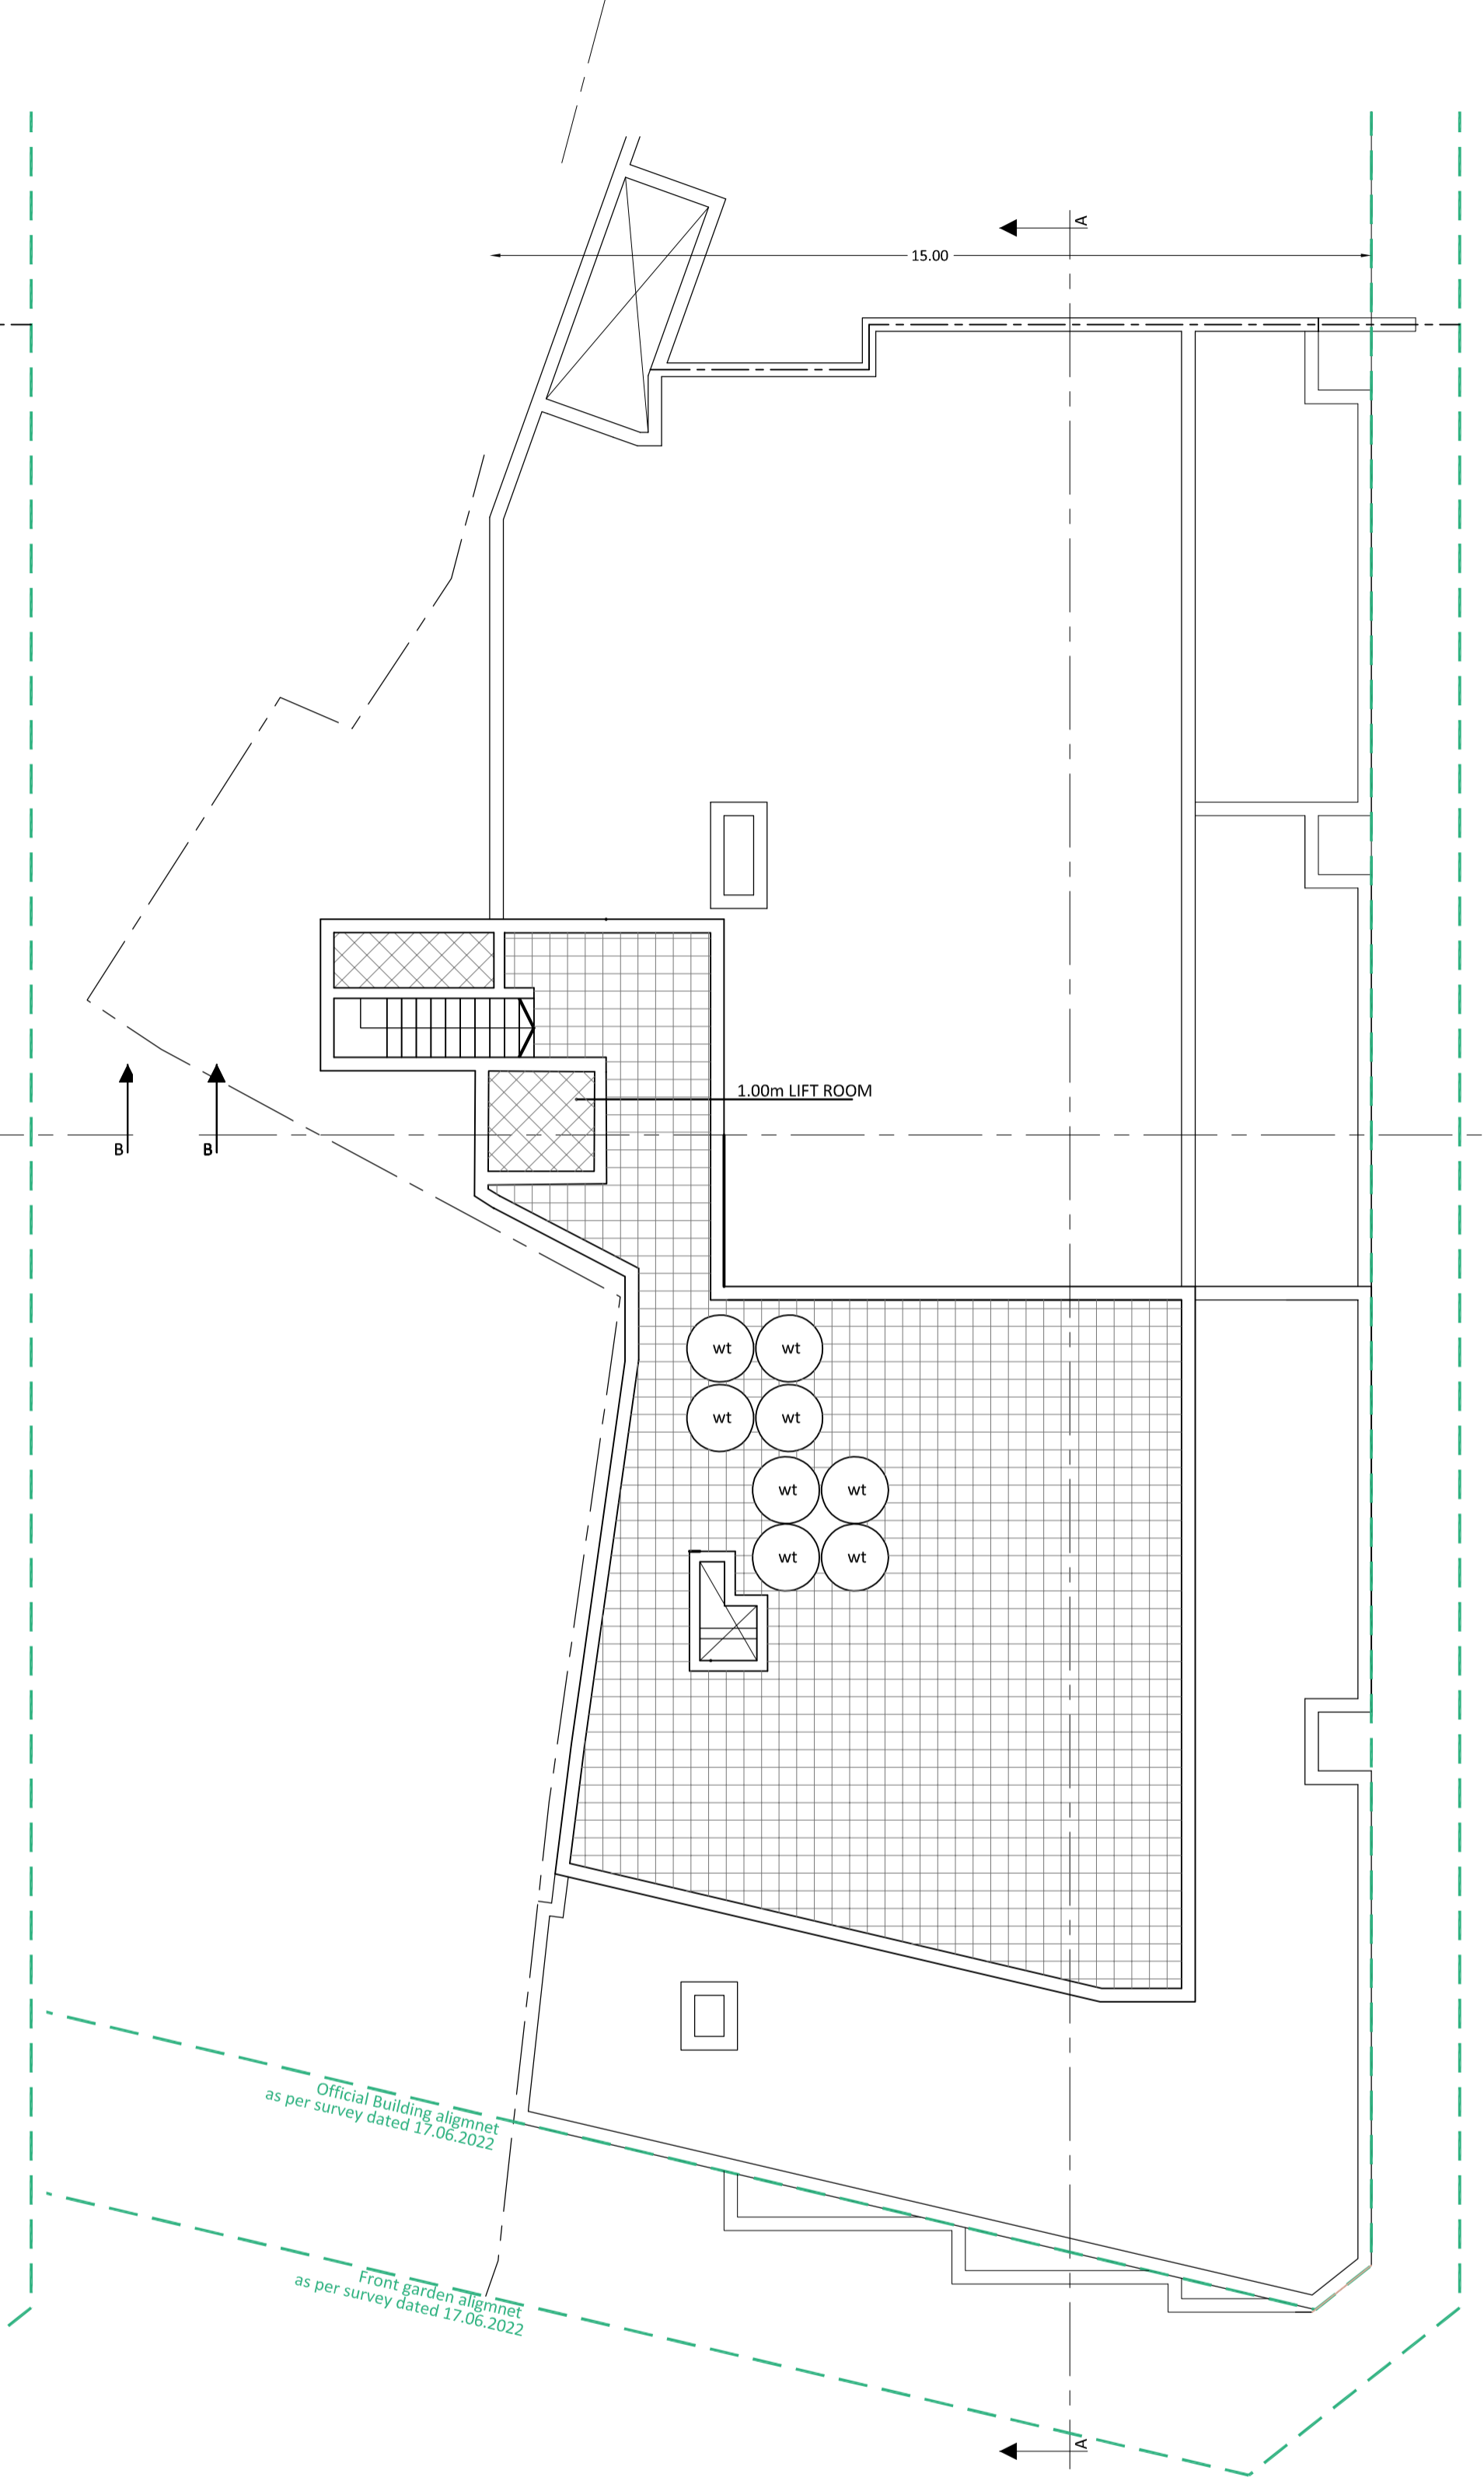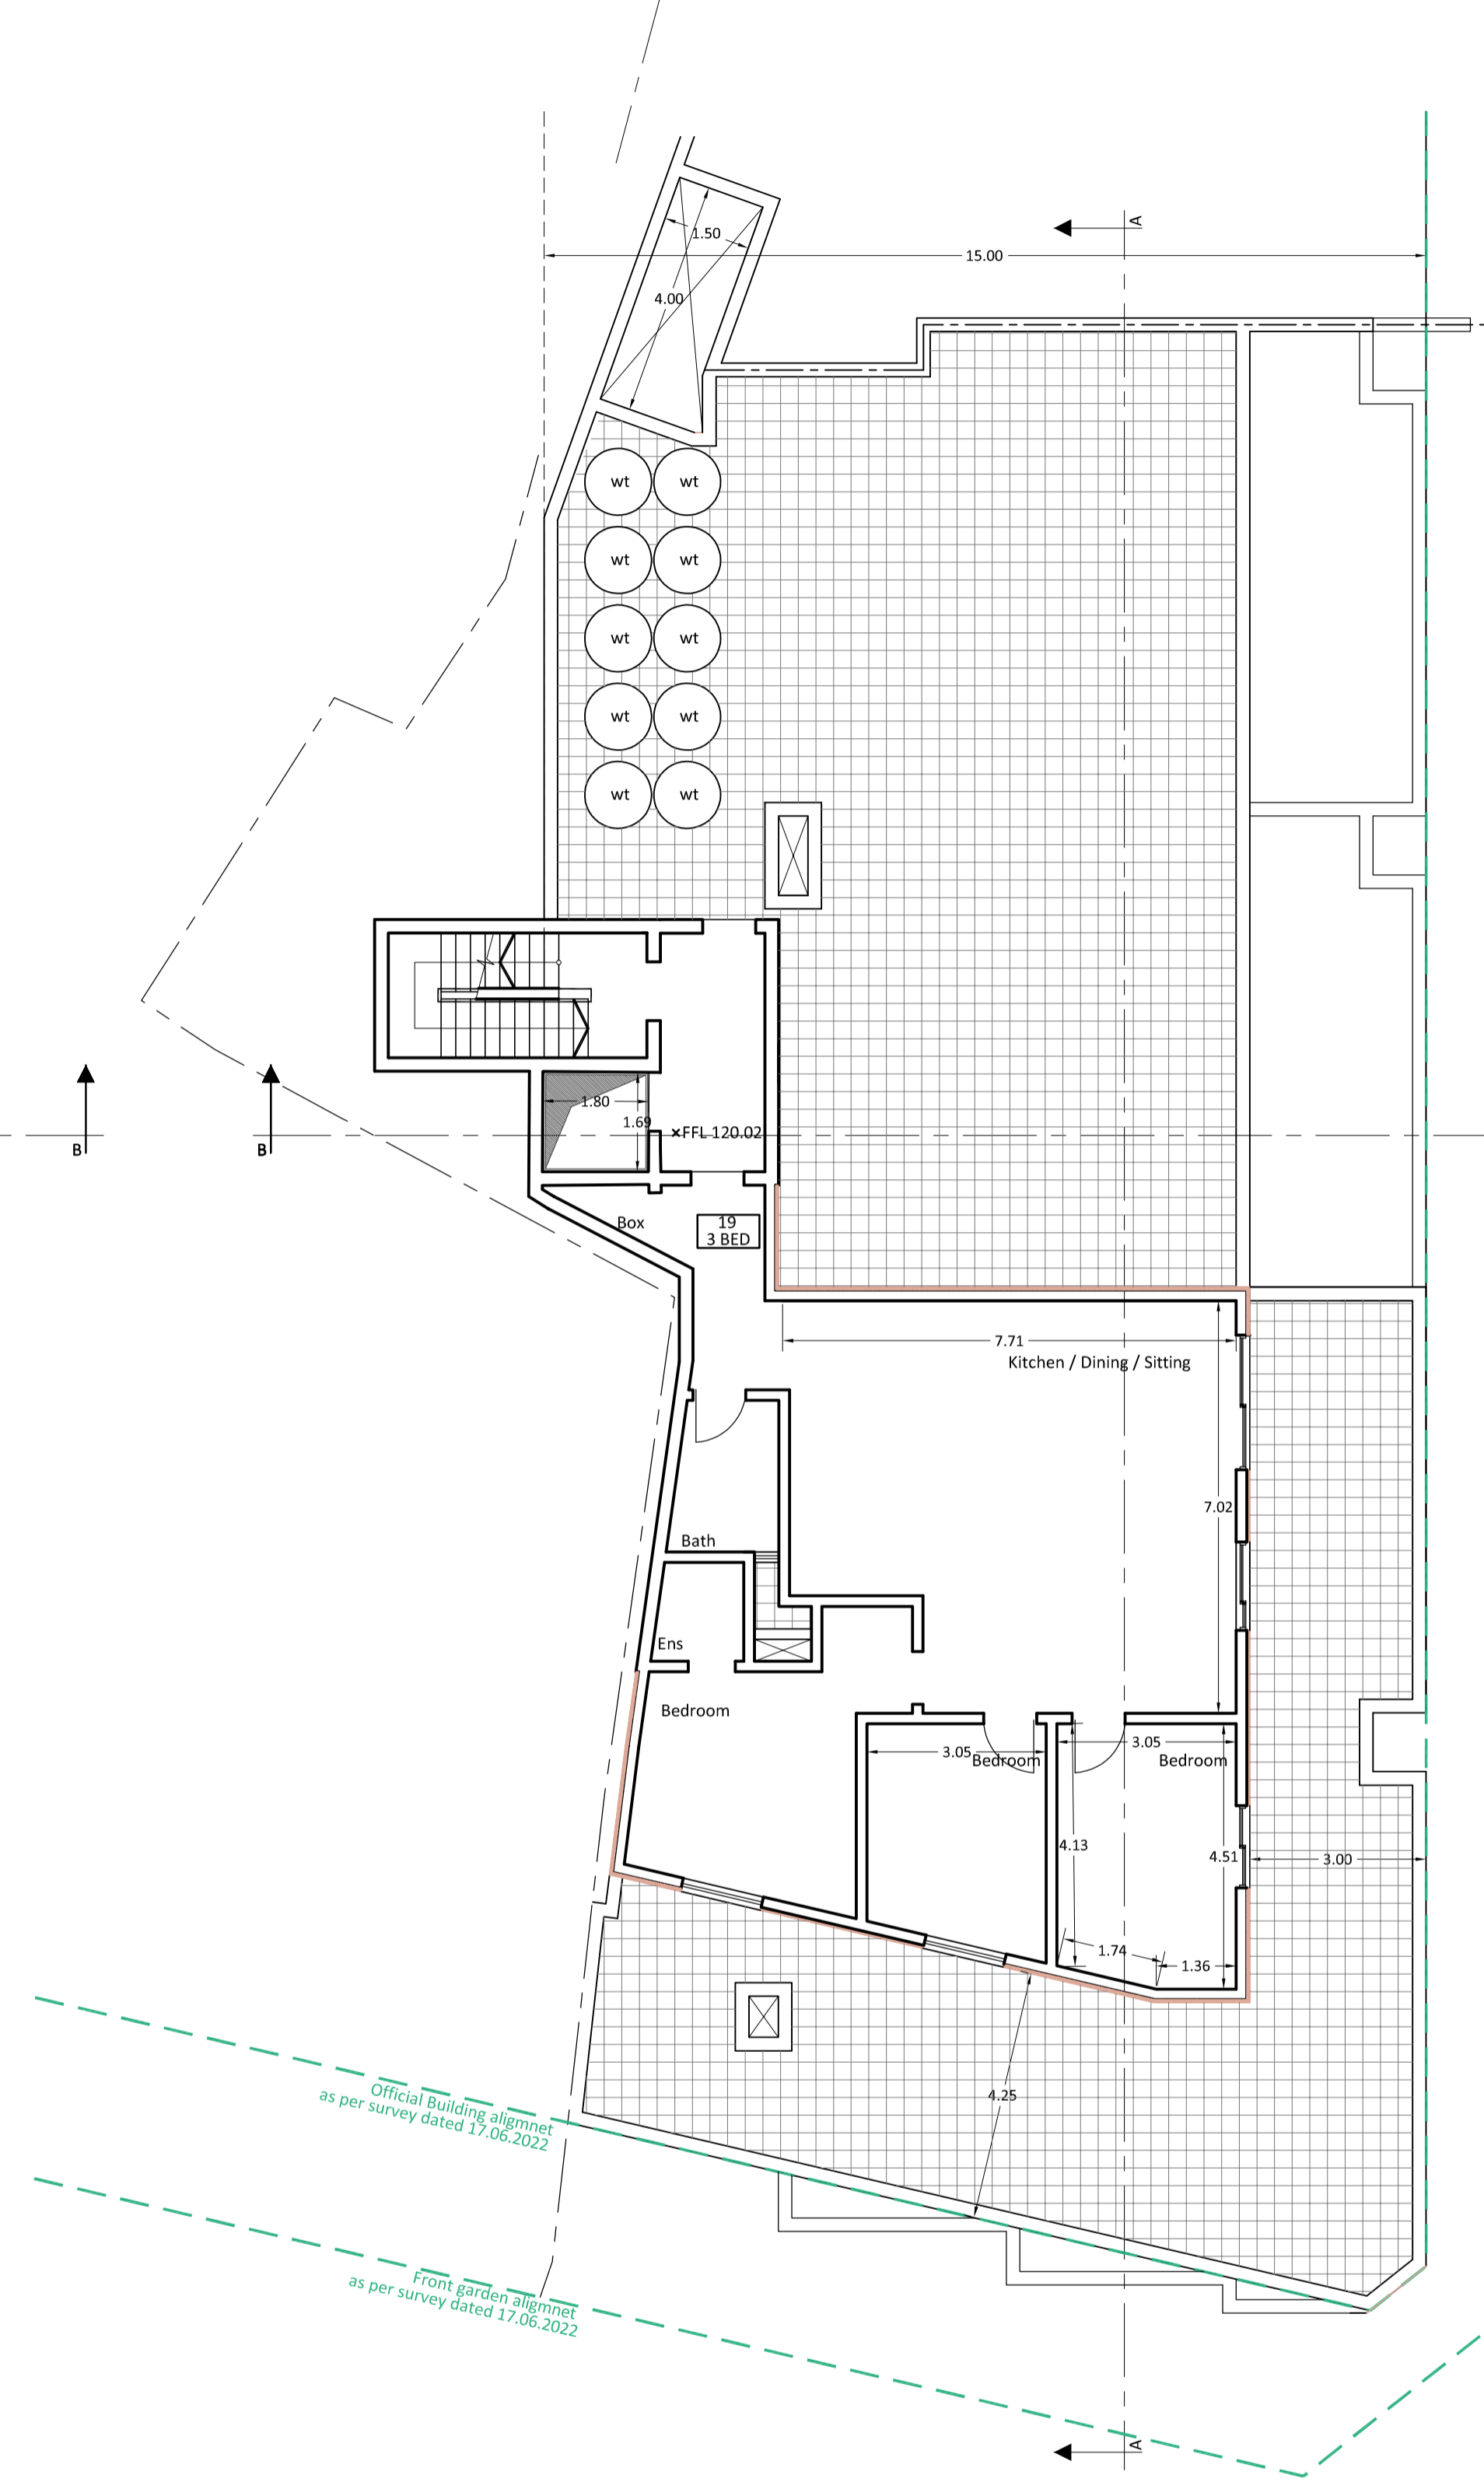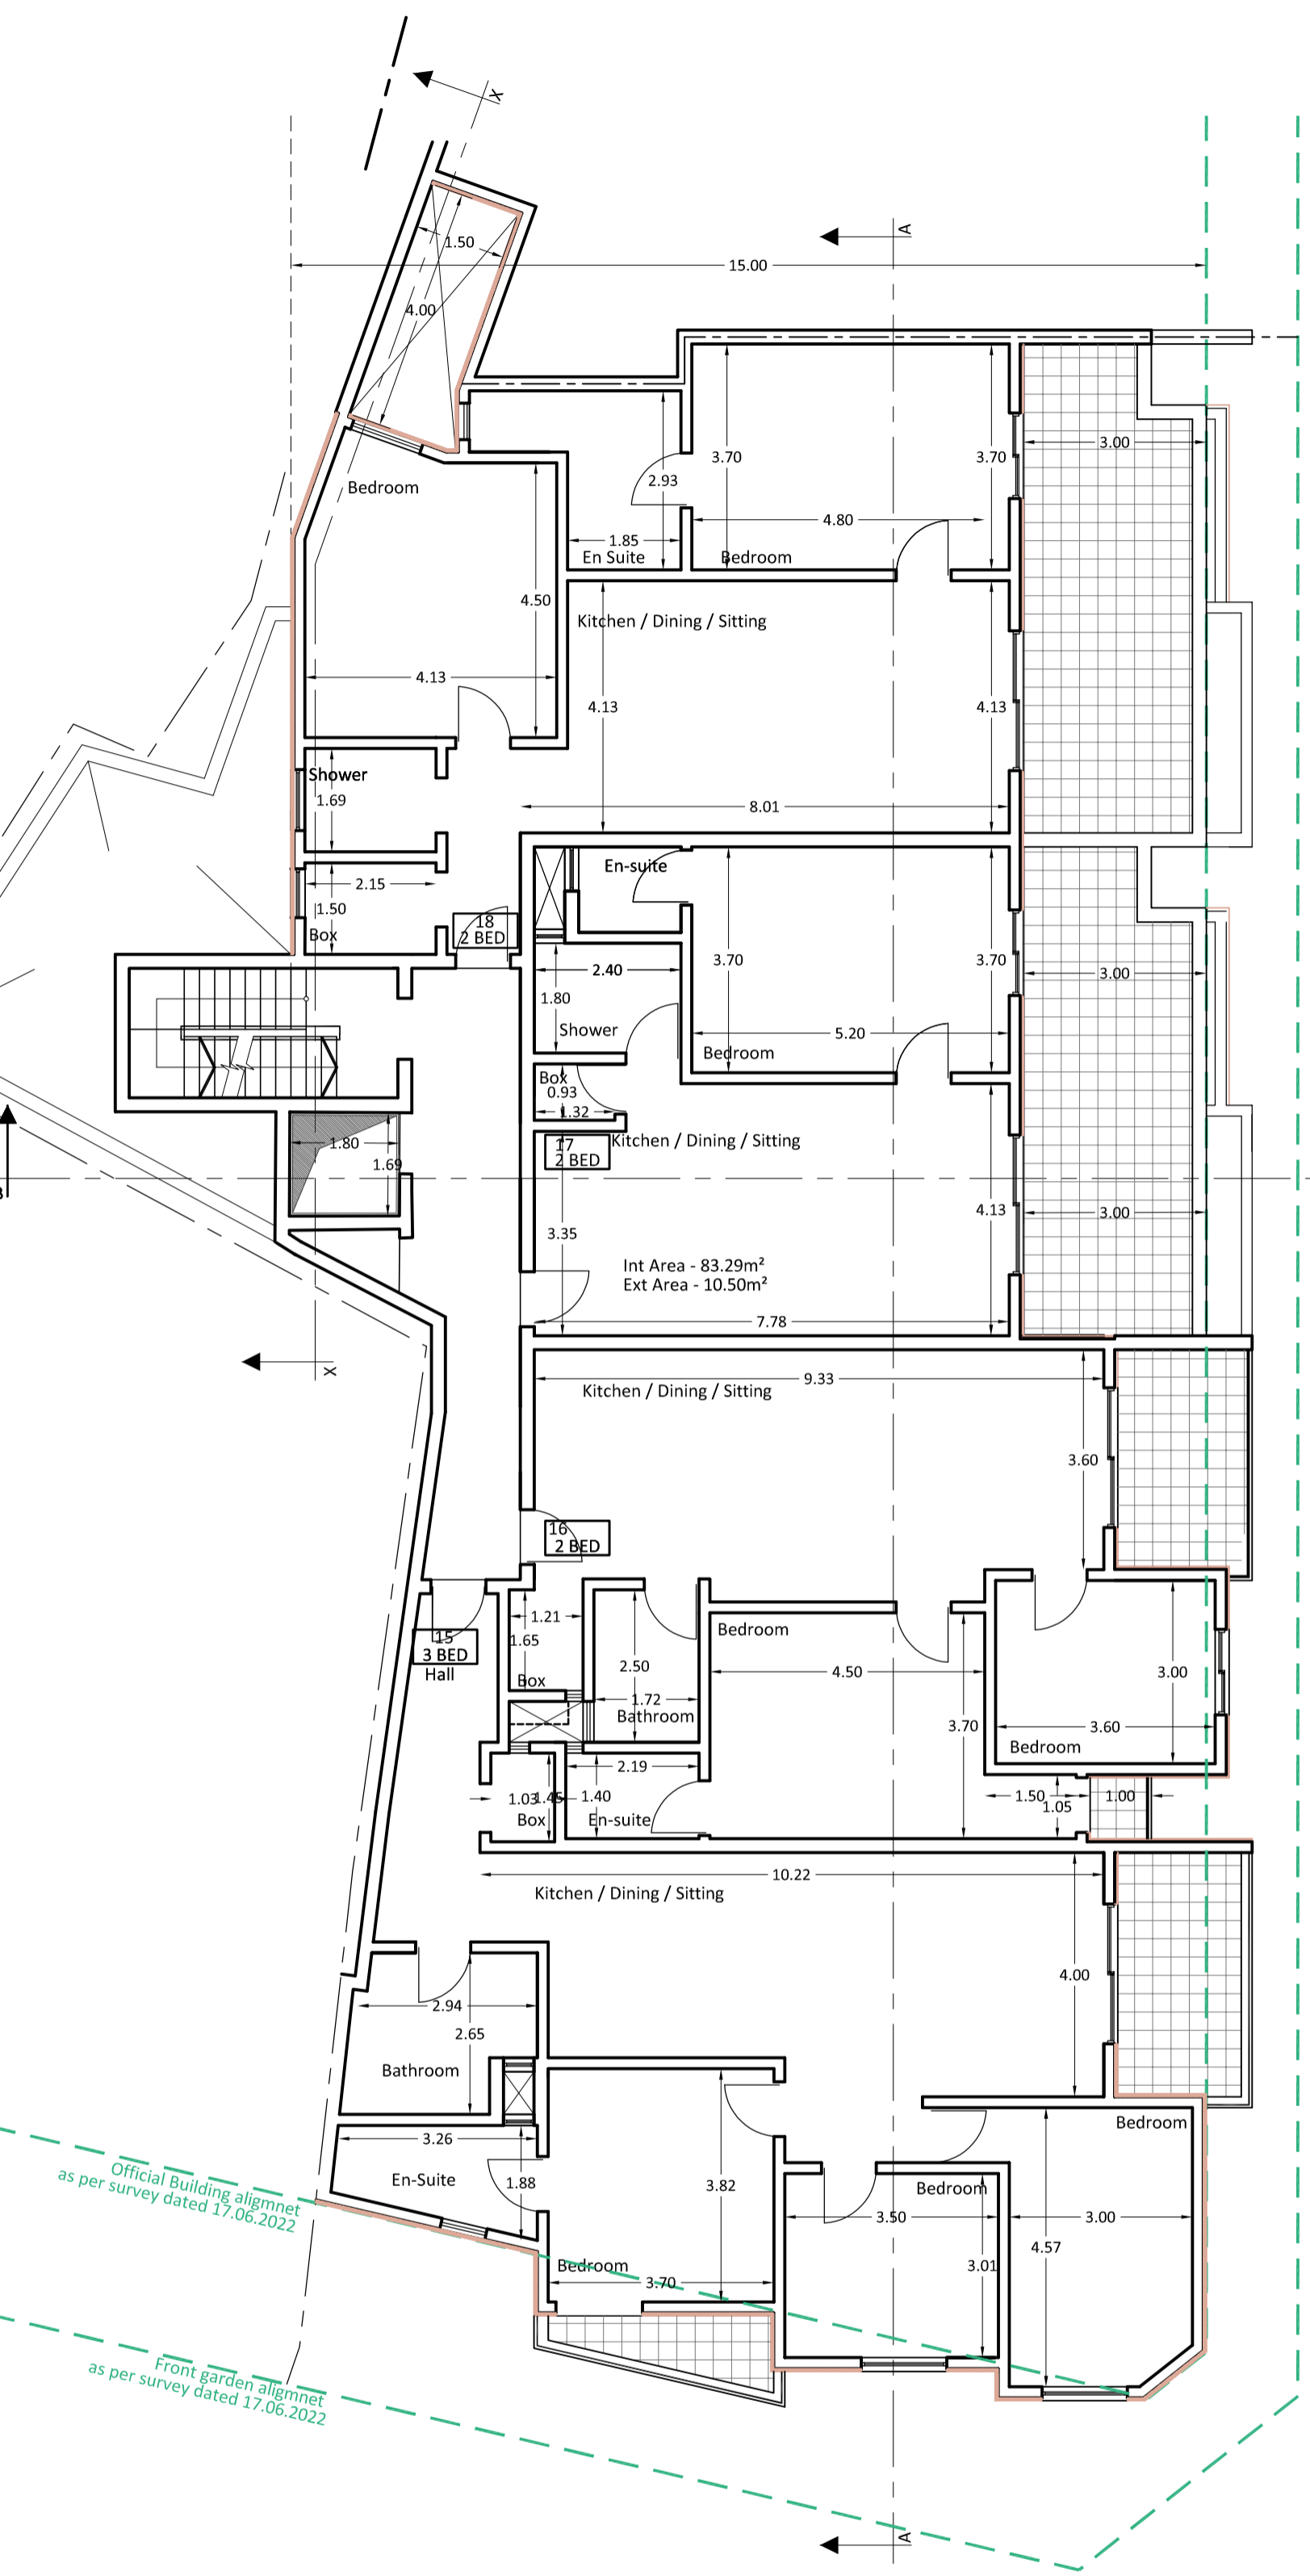

Drawn by: Damien Abela

Endorsed by: Permark Camilleri

Client: Mr. Anton Camilleri

Site Address: Site at Triq. Il-Ghajniet, C/Av. Triq. Il-Kan. Karm Bugall, B Bugga

Proposal: To construct 28 garages, 3 maisonettes, 13 apartments and 3 penthouses.

Drawing: 003

Scale: B

Rev: C

Proposed Level 6, Level 7 and Level 8

F030913

PA-4392/20

www.blueprintarchitecture.com

+356 21421895

1, SANI STREET, BIRKIRAKA

WWW.BLUEPRINTPENT.COM

Notes:

DRAWINGS ISSUED ON 16.09.2022