



Scale : 1:100

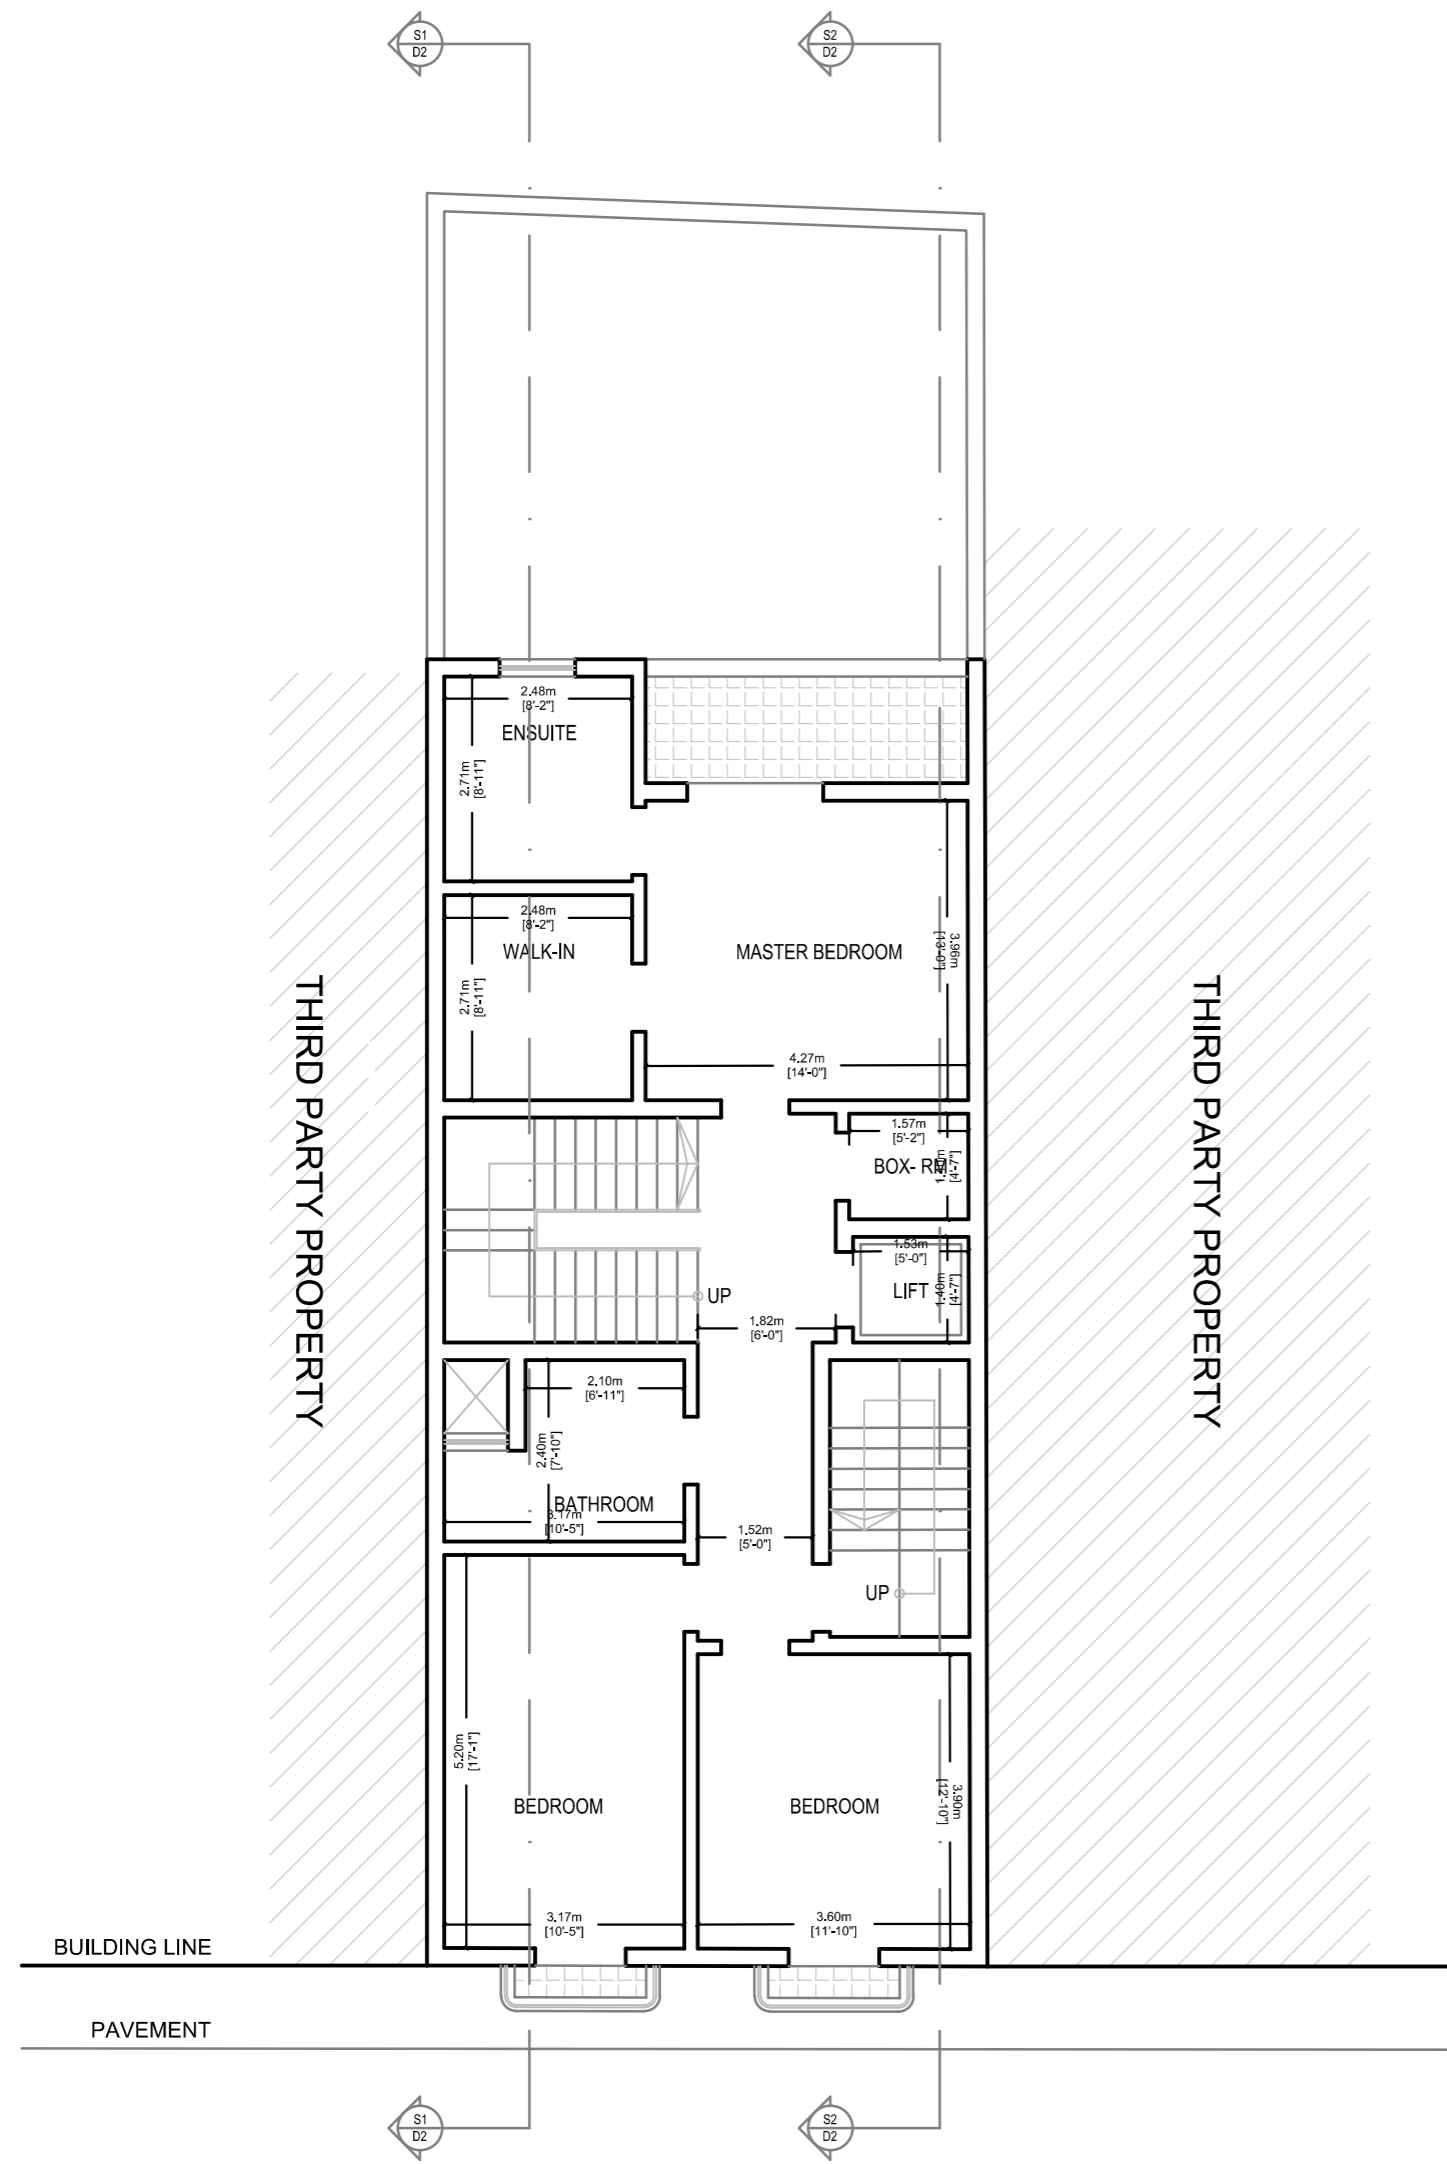

TRIQ SAN FRANGISK

P3
D2


Proposed First Floor Level
Scale 1:100

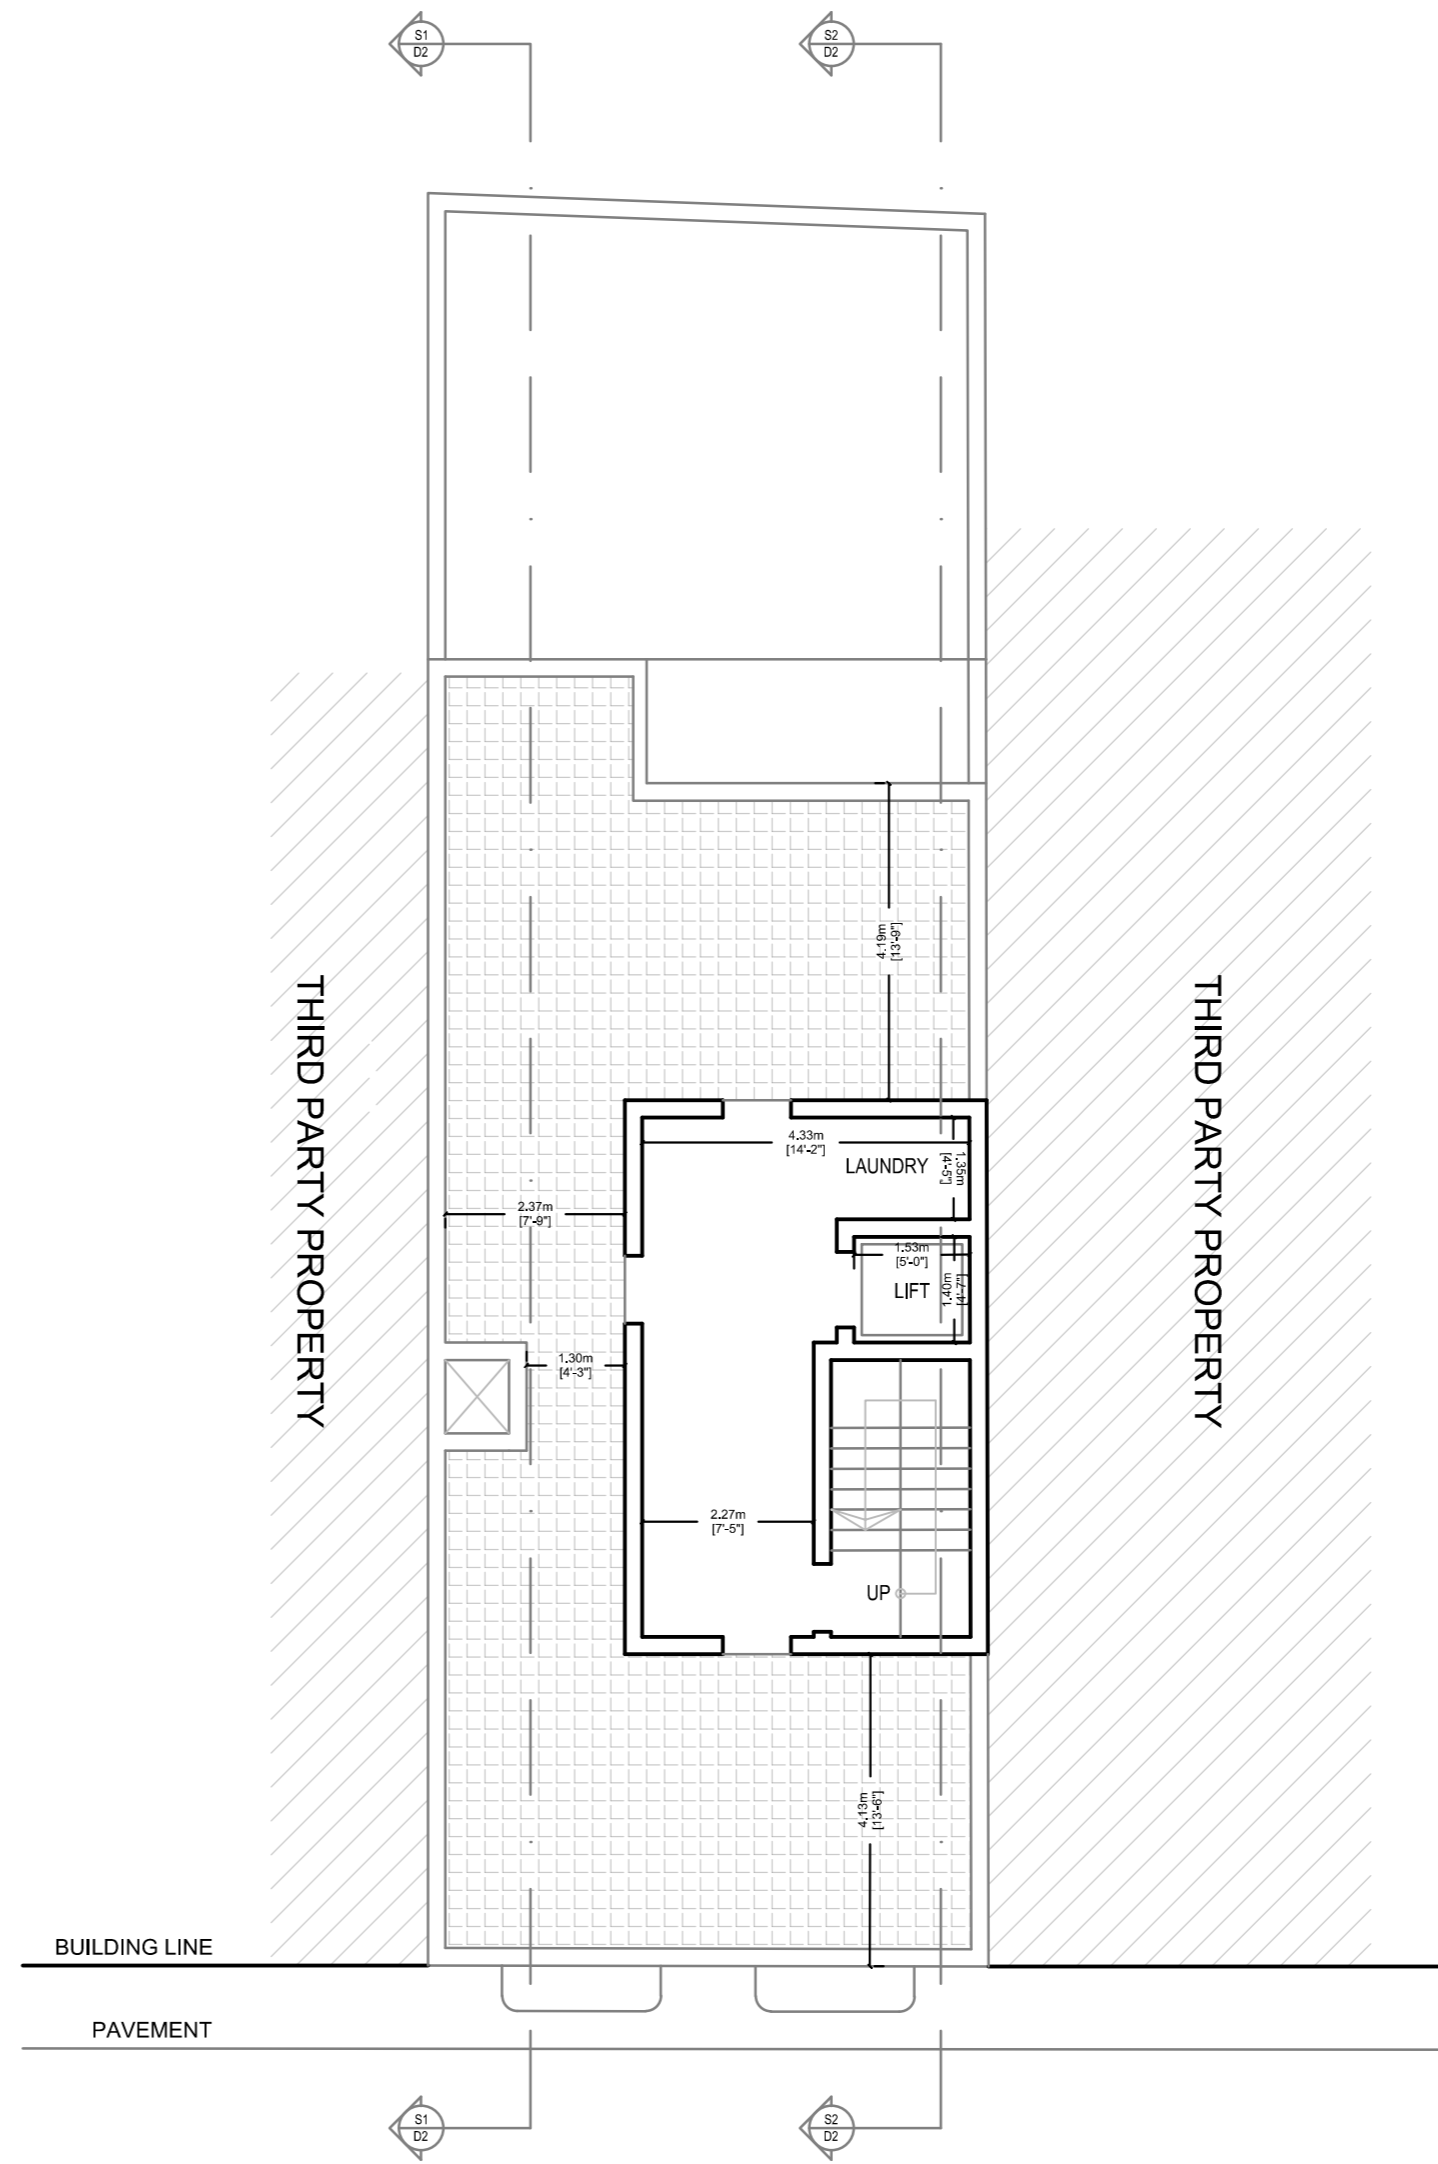

TRIQ SAN FRANGISK

P4
D2

Proposed Roof Floor Level
Scale 1:100

CROSS-SECTIONAL REFERENCE		
NOT TO BE SCALED FROM DRAWING		
CLIENT: MR. ANTON CAMILLERI		
JOB TITLE: TERRACED HOUSE BALZAN		
DRAWING TITLE: PROPOSED LAYOUT PLANS		
 NO. 80, TOWER STREET, MOSTA TEL.: 21411790 / 21420895 FAX: 21420897 E-MAIL: peppi@lantieragroup.com		
ARCHITECT: COLIN ZAMMIT B.E.A. (HONS) A & C.E.P.G.DIP.CONSTECH.		
DESIGNED BY: M. C.	DRAWN BY: J.S / J.P.G	APPROVED BY: C. Z.
SITE SURVEYED BY: COMPANY NAME / PERSON		
DATE: JULY' 2022	DRAWING NO.:	
JOB NO.:	SCALE:	2
-	1:100	