


DRAWING LEGEND

- Red CONSTRUCTION PROPOSED
- Yellow DEMOLITION PROPOSED
- Blue AS CONSTRUCTED - TO SANCTION
- Green APPROVED BUT NOT CONSTRUCTED, TO SANCTION



WWW.MARKCAMILLERI.COM

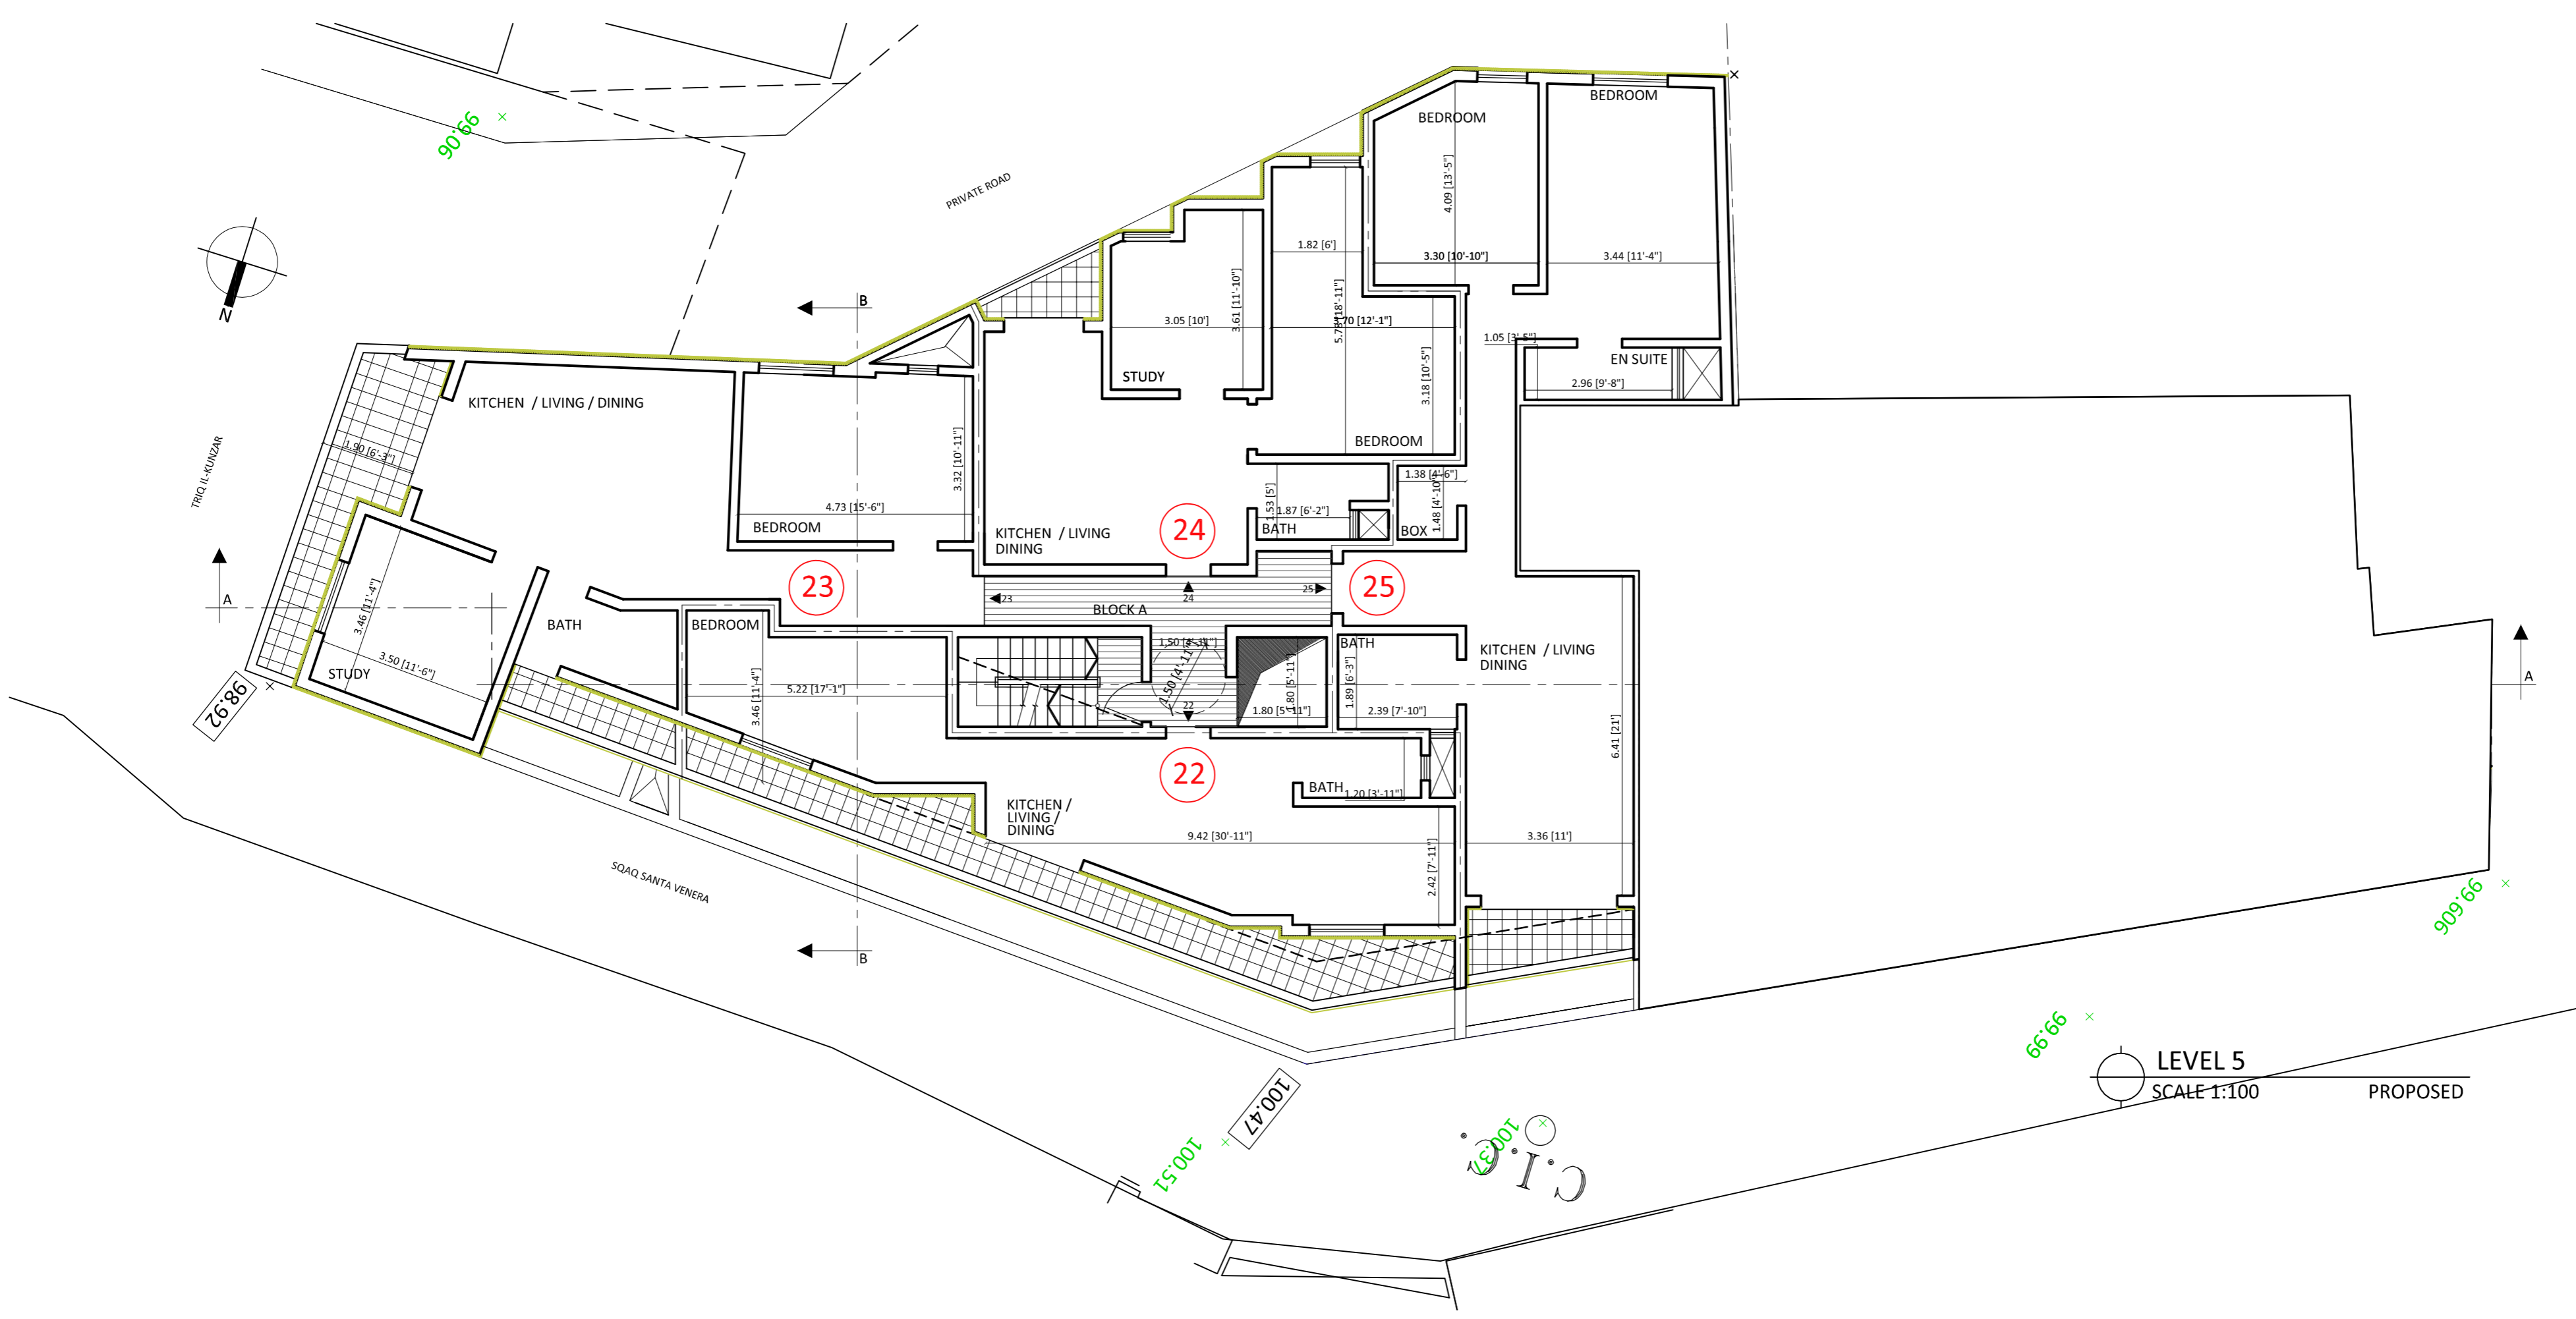

LEVEL 5
SCALE 1:100
PROPOSED

BLUEPRINT
architecture+design
www.blueprintperiti.com

Drawing:	Drawing:	Client:	Mr. Anton Camilleri	Scale:	1:100	Drawn by:	Damien Abela	Endorsed by:	Perit Mark Camilleri	Notes:
Level 5	F041113_A	Site Address:	Site at Triq St. Venera, Msida	Rev:	A 00/00 A					
	PA 7036/21	Proposal:	Amendments to Approved permit PA 6854 / 16. Work to include alterations to form additional units.		B 00/00 B					
					C 00/00 C					

